

A New Horizon In Living



HAYAT SEA CROWN

Welcome to Hayat Sea Crown

Not just a living space but a definitive icon that introduces a new style of living to the prime residential & province of Goa. Your dream home... Your shelter and retreat that celebrates your way of life with a compact cluster of breathing space defined to suit your convenience... and your style of living!

Project by





THE VIEW FROM YOUR APARTMENT

Located @ JAIRAM NAGAR DABOLIM GOA

A STUNNING RESIDENTIAL TOWER LOCATED IN THE MOST PRIME AREA OF GOA

This exclusive waterfront tower offers un- interrupted views of the Sea and Sao Jacinto Island Waterfront as well as stunning ocean views.



One of the landmark project by Hayat Infrastructure.

All the apartment looks towards the sea.



Hayat Infrastrucure
Has Designed
Hayat Sea Crown
to be geared
towards a Green &
Sustainable Future.

**Hayat Sea Crown,
3 BHK & Signature apartments**
with uninterrupted views of the Arabian Sea
and Sao Jacinto Island.



150
UNITS



Ac Hall
for 200 pax Units.



3 bhk
120 - 125 sqmt



Views Across The Horizon

Combining a smart and innovative design, this unit is all about living life in ease.





HAYAT SEA CROWN

Roof Top Barbecue and A Sitting Area



Roof Top Sea View Jogging Track





Open Space and Swimming Pool



HAYAT SEA CROWN



Spacious Villa Living Room

A large picture perfect family home, our Grand Villa offers an all around spacious atmosphere. Enjoy the stunning views of Ocean from the living room of the Grand Villa, as well as a sleek and innovative design.

Spacious Villa Kitchen



Spacious Villa Bedroom



Privacy your SOUL can immerse in.



Spacious Apartment Living Room

Exquisitely and efficiently designed, our signature apartment offer spacious one level living. Offering all the features you and your family would ever need, this beautiful home awaits you.

Spacious Apartment Kitchen



Spacious Apartment Bedroom

The Soul feels at home when you have your own space.

AMENITIES

Experience the joy of homes full of amenities designed with you in mind. from user-friendly interiors to thoughtful design elements that ensure maximum comfort to every apartment owner. All of this and more is yours for the taking, available at competitive rates that go easy on your resources... without compromising on your standard of living.

- Indoor hall
- Outdoor hall
- Kids Dance Academy Centre
- Exhibition Area
- Kids Play Area
- Open Gym
- Indoor Gym
- Clubhouse
- Tennis Court
- Infinity Swimming Pool
- Party Area
- Solar System Provision
- 24 x 7 Water Supply
- 24 x 7 Security
- CCTV
- Electric Car Charger Station
- Borewell
- Garbage Treatment Plant
- Stp Plant
- Earthquake Resistance
- Rain Water Harvesting
- Ac VRV System Provision
- Gas. Line Provision
- Utility Lift
- Automatic Gate
- Automatic Video Door Bell
- Automatic. Door Entrance. Lock
- Wifi Provision
- DTH Provision
- Security Authorization System



Meditation Huts

In the nature meditations, we focus our awareness on the experience of nature.

Outdoor Gym

Modern, state of the art gym overlooking the Marina water.





Canopy

Enjoy the amazing sea view from canopy.

Club House

We designed Clubhouse with the belief that people are at the center of every moment





Badminton Court



Amphitheatre

Open air amphitheatre at your doorstep.

Children Play Area


Allow your kids, to enjoy their childhood. A dedicated children's play area provides them the space to play on swings and slides, without having to travel to a far away ground.



Basketball Court



Seafacing Seatings

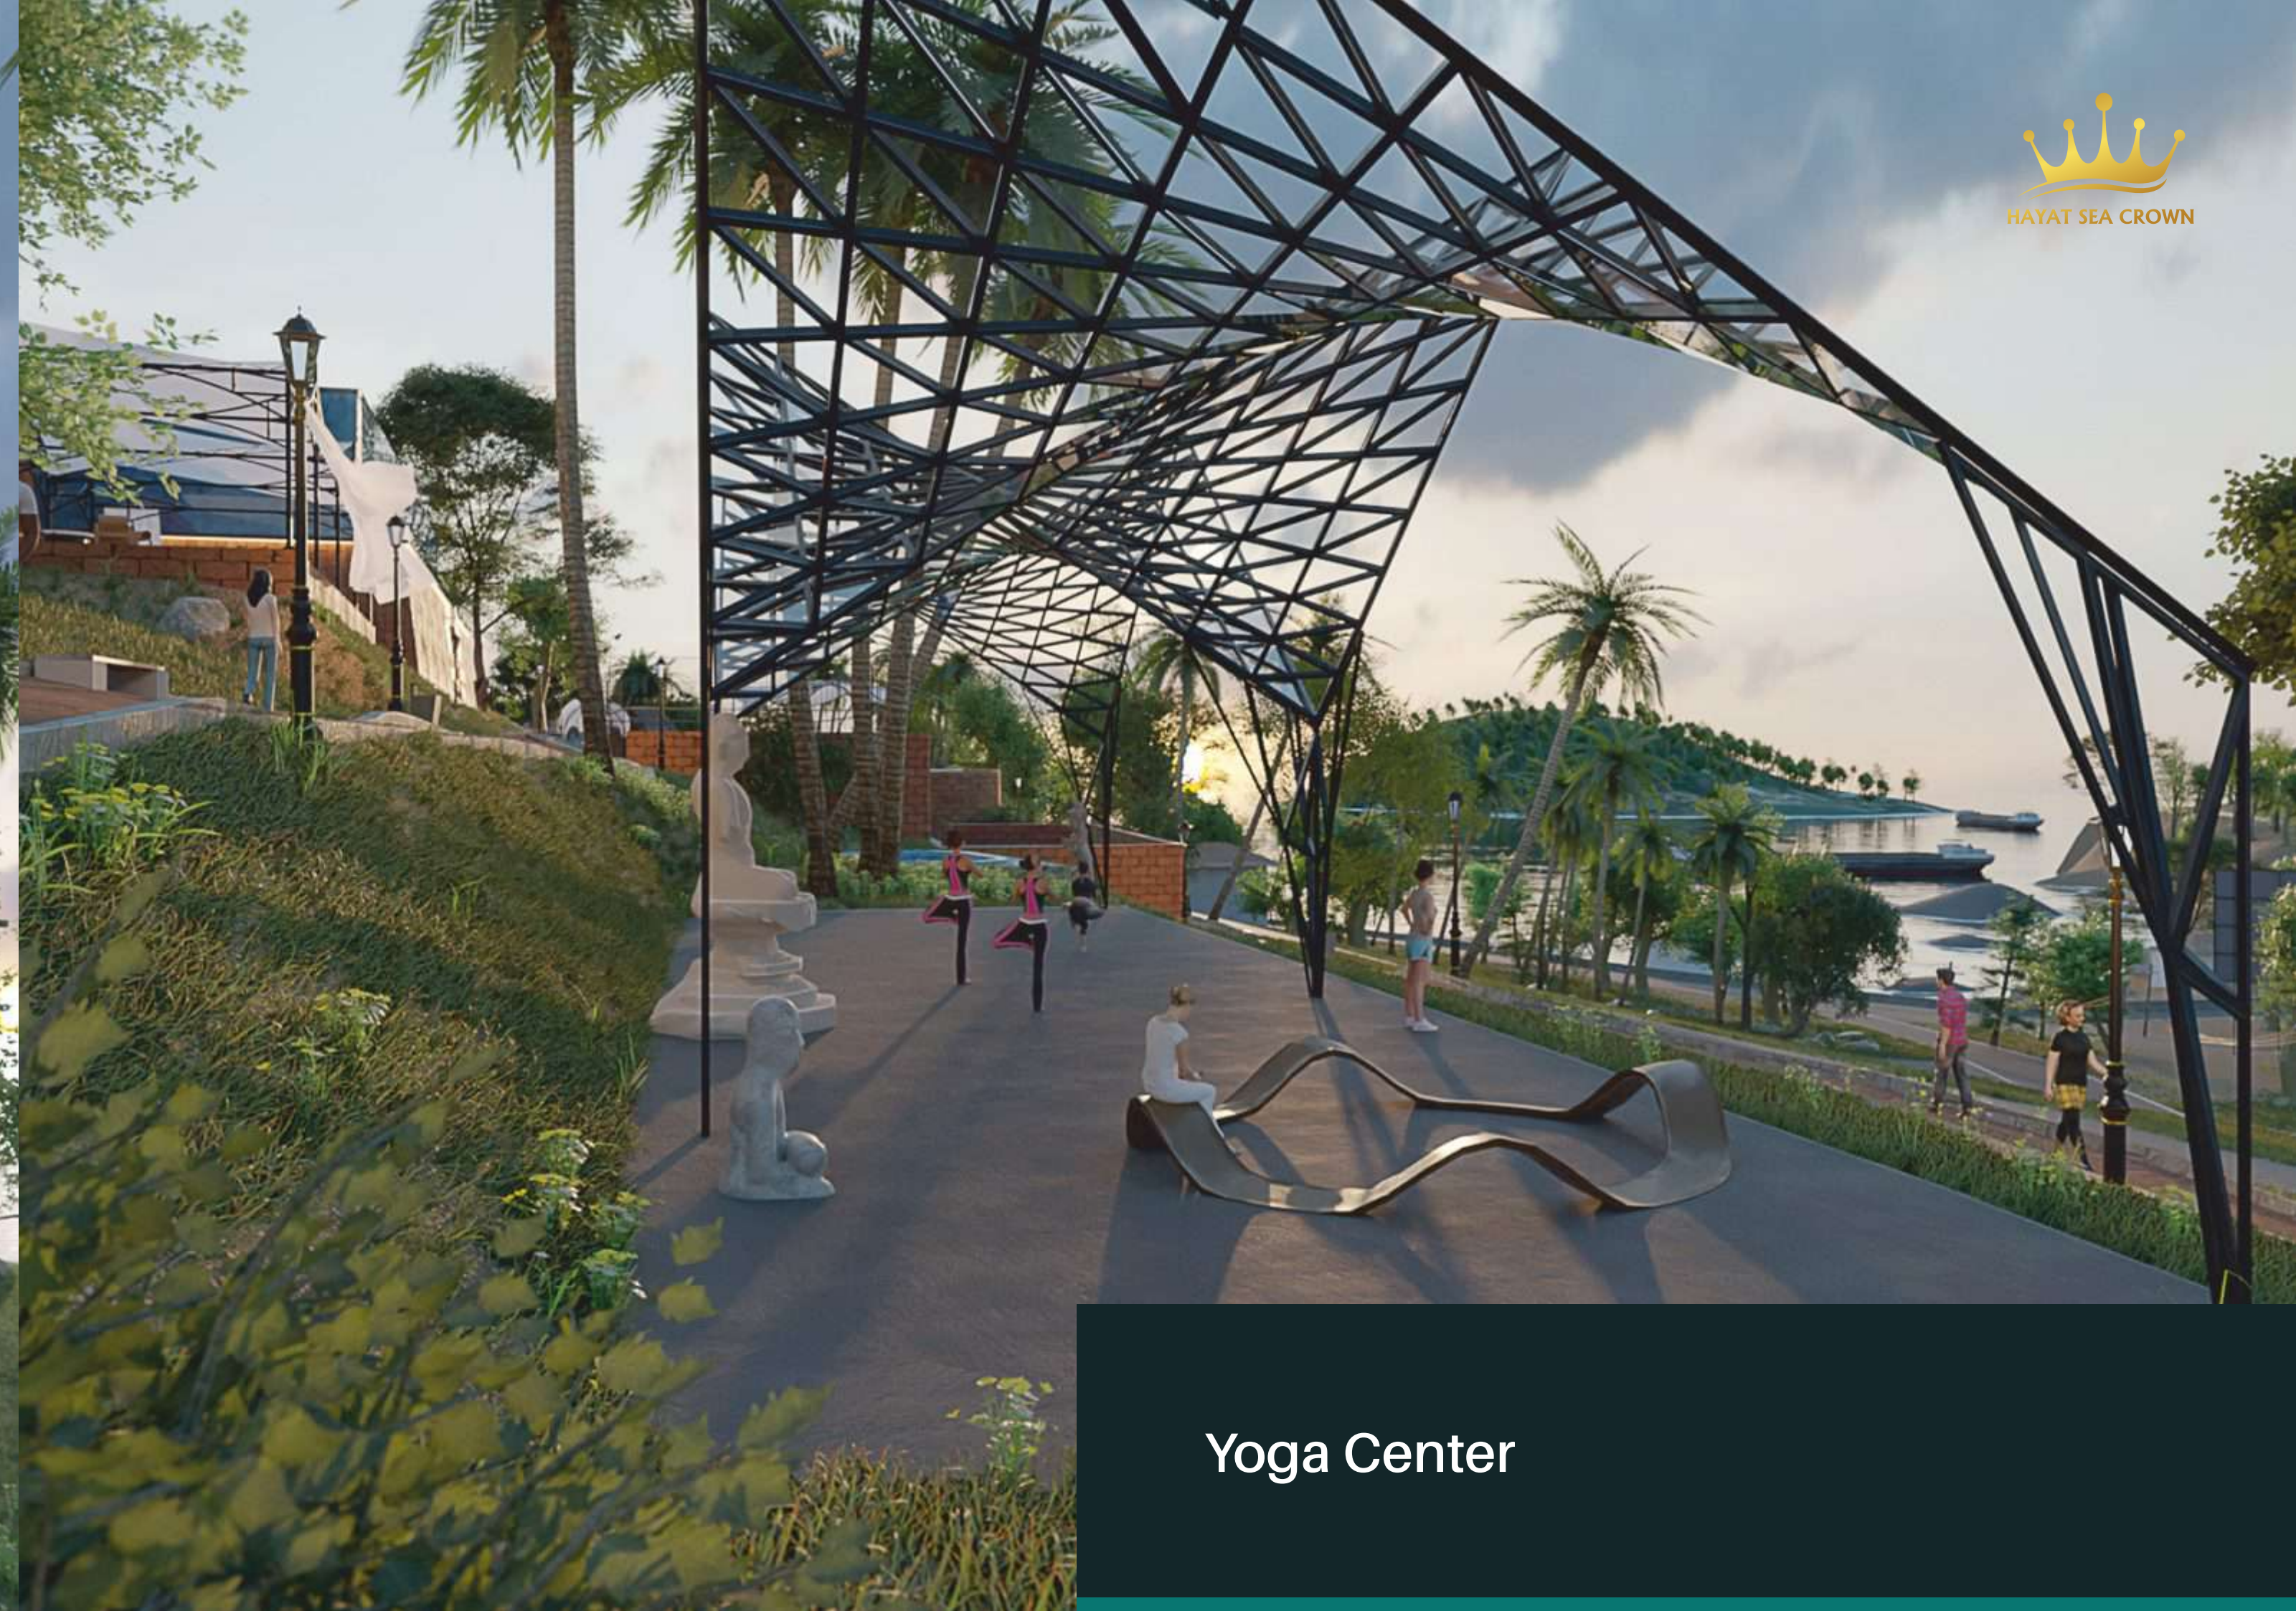

Yoga Center



Fountain

Jacuzzi

Take a dip in this exclusive Jacuzzi lap pool and let your mind and body relax.



Best for Investment



Non Resident Indian (NRI)



Holiday Home



Rental Revenue



Payment Plan

10%

Reservation
Form

20%

Rera
Approved

20%

Foundation

20%

1 Slab

20%


2 Slab

10%

Upon
Completion


Roof Top Sea View Garden With Sit up Area

Block - A

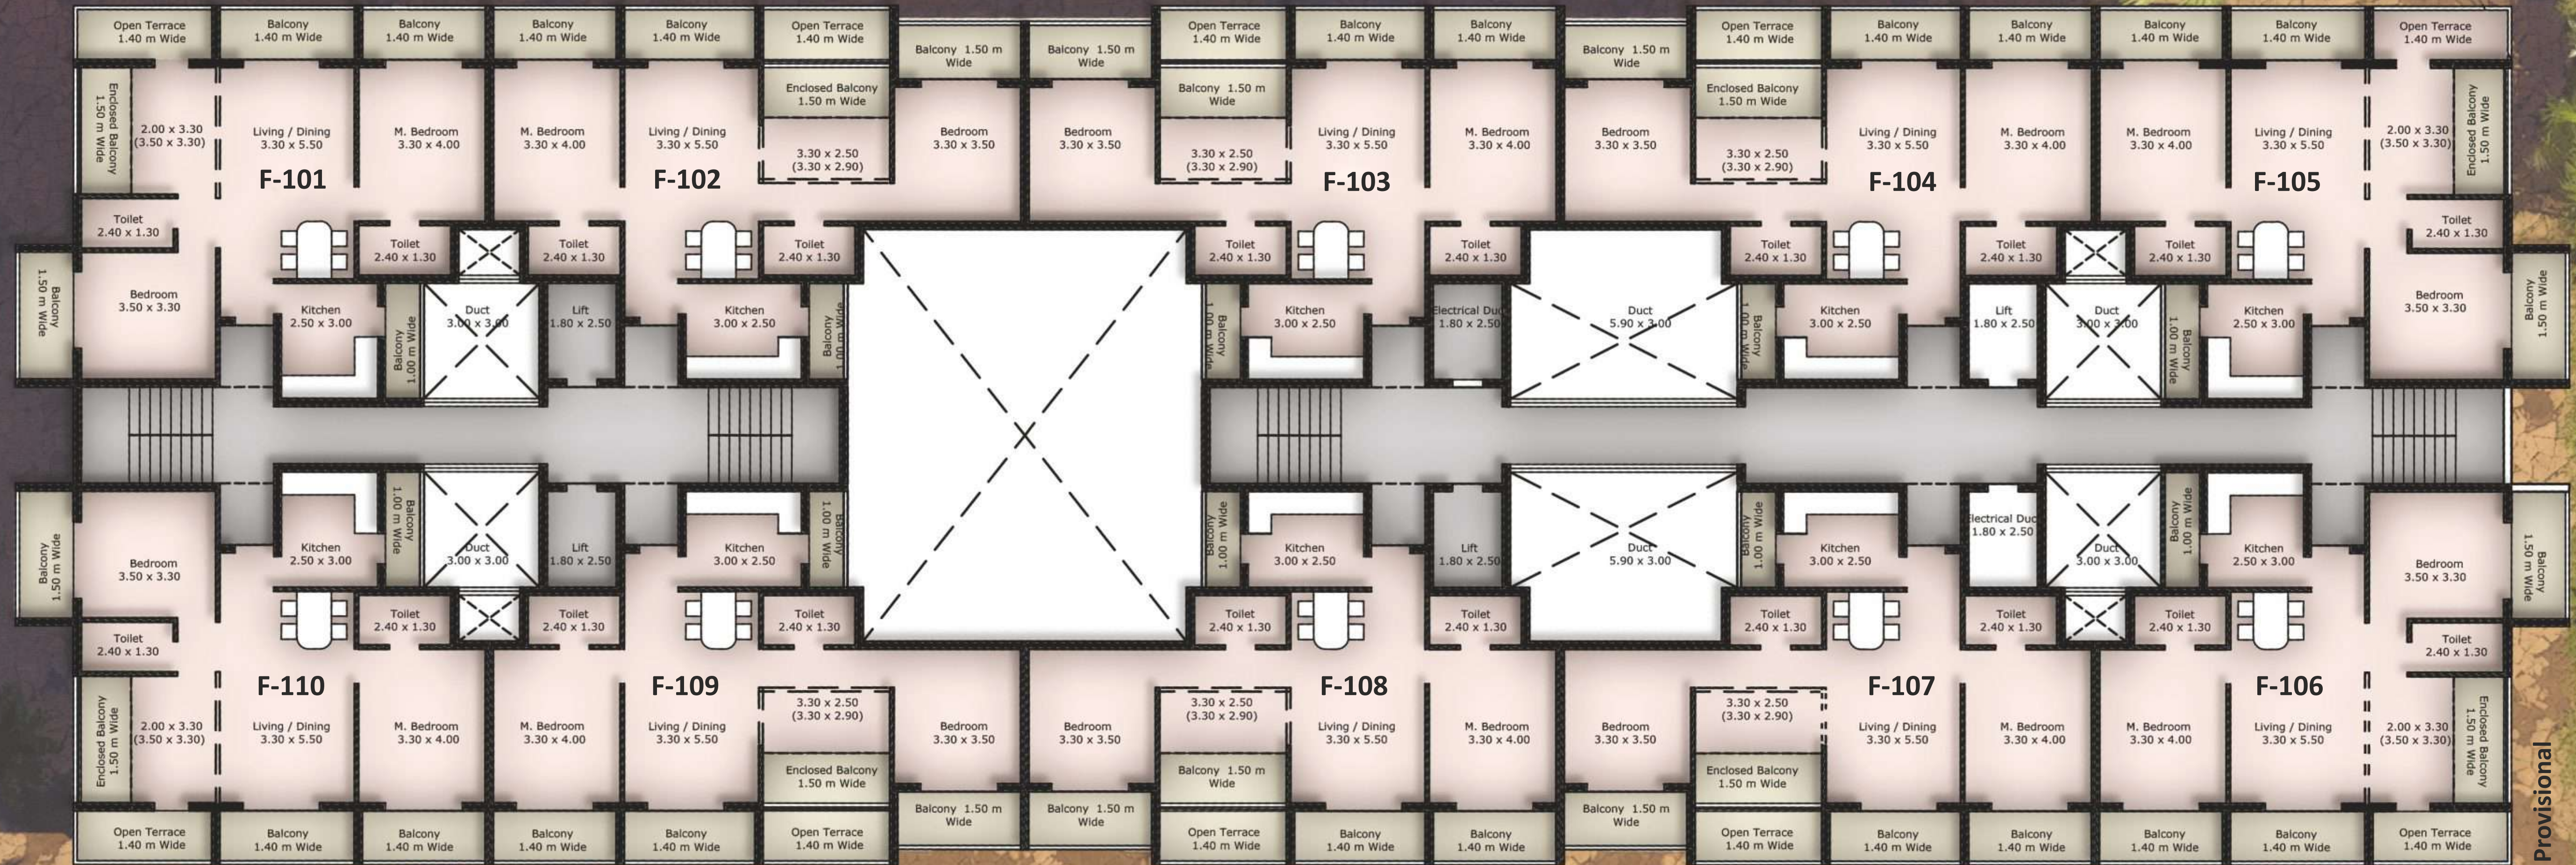


Provisional

Block - A

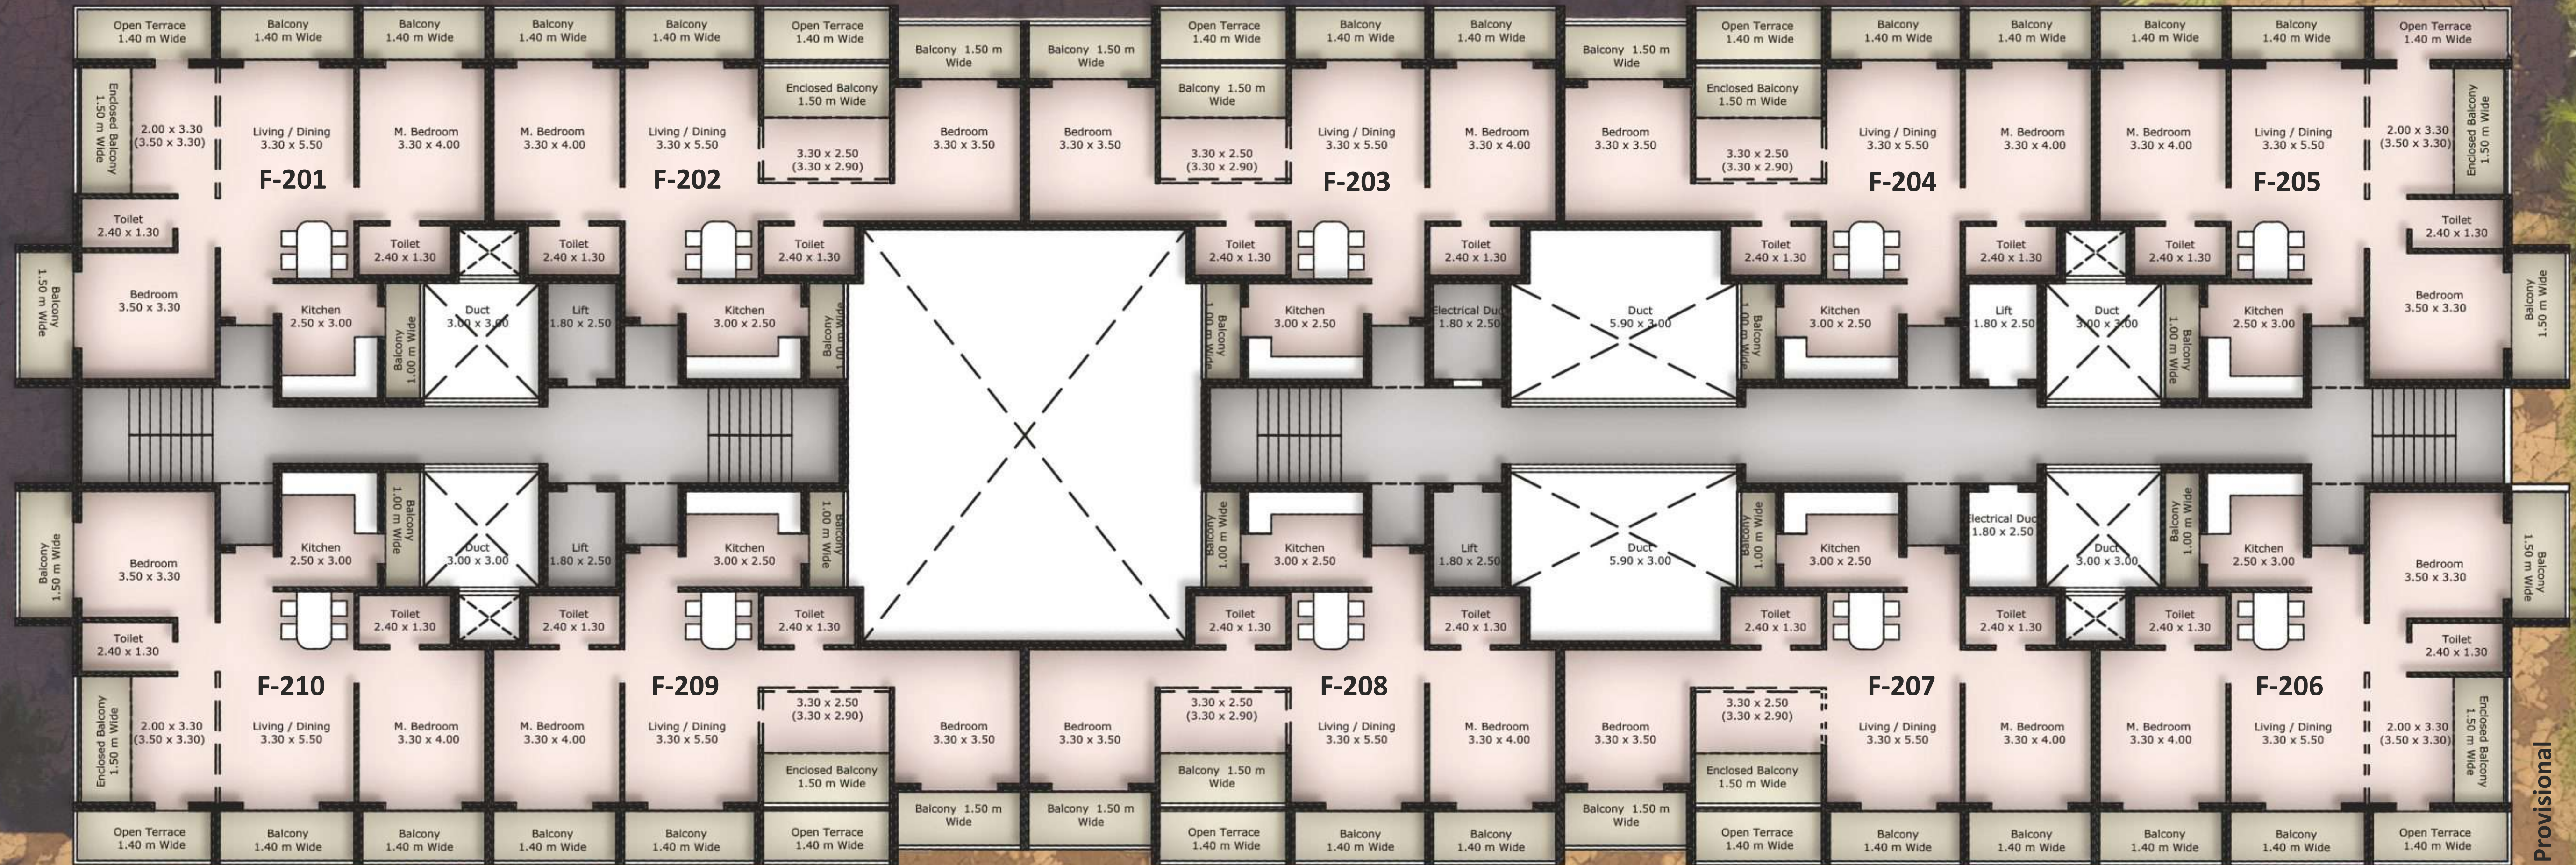


Provisional

Block - A

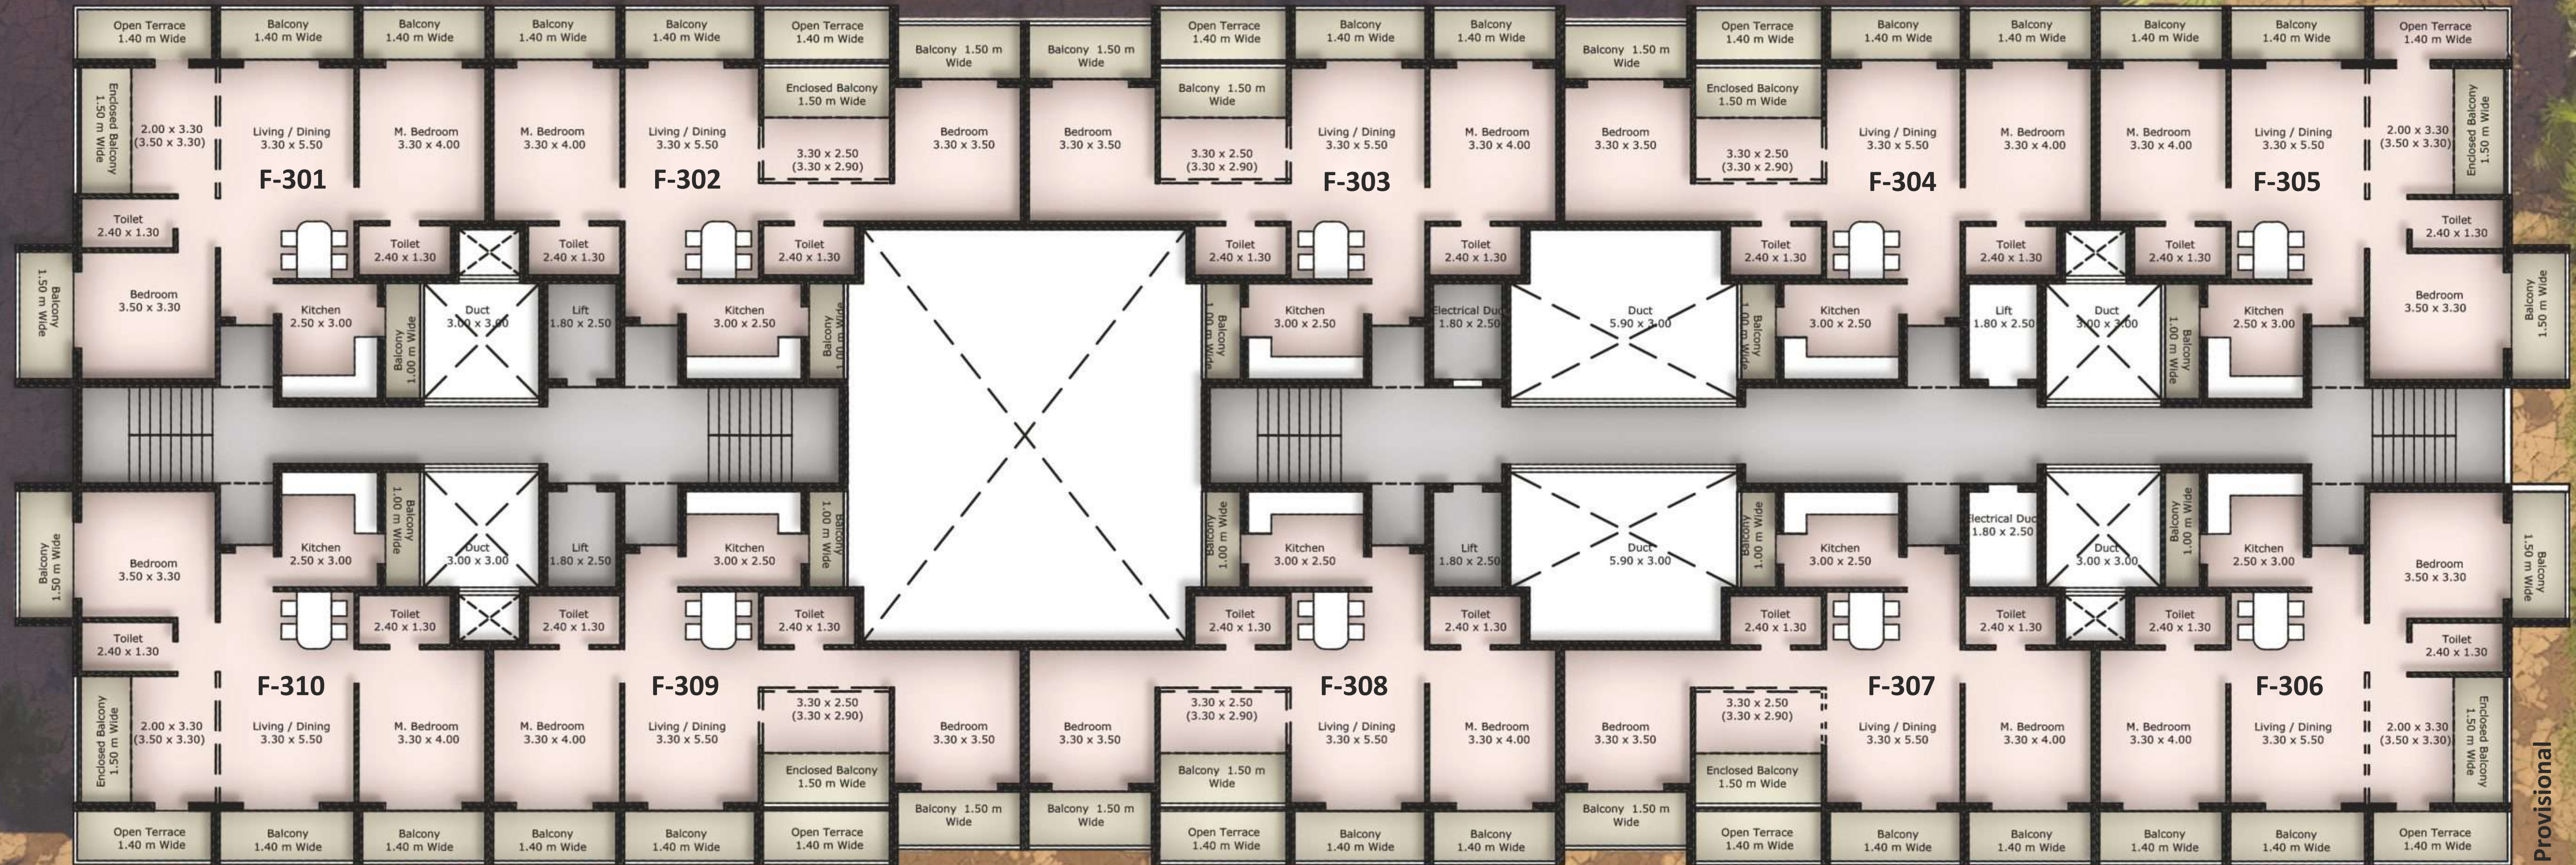


Provisional

Block - A

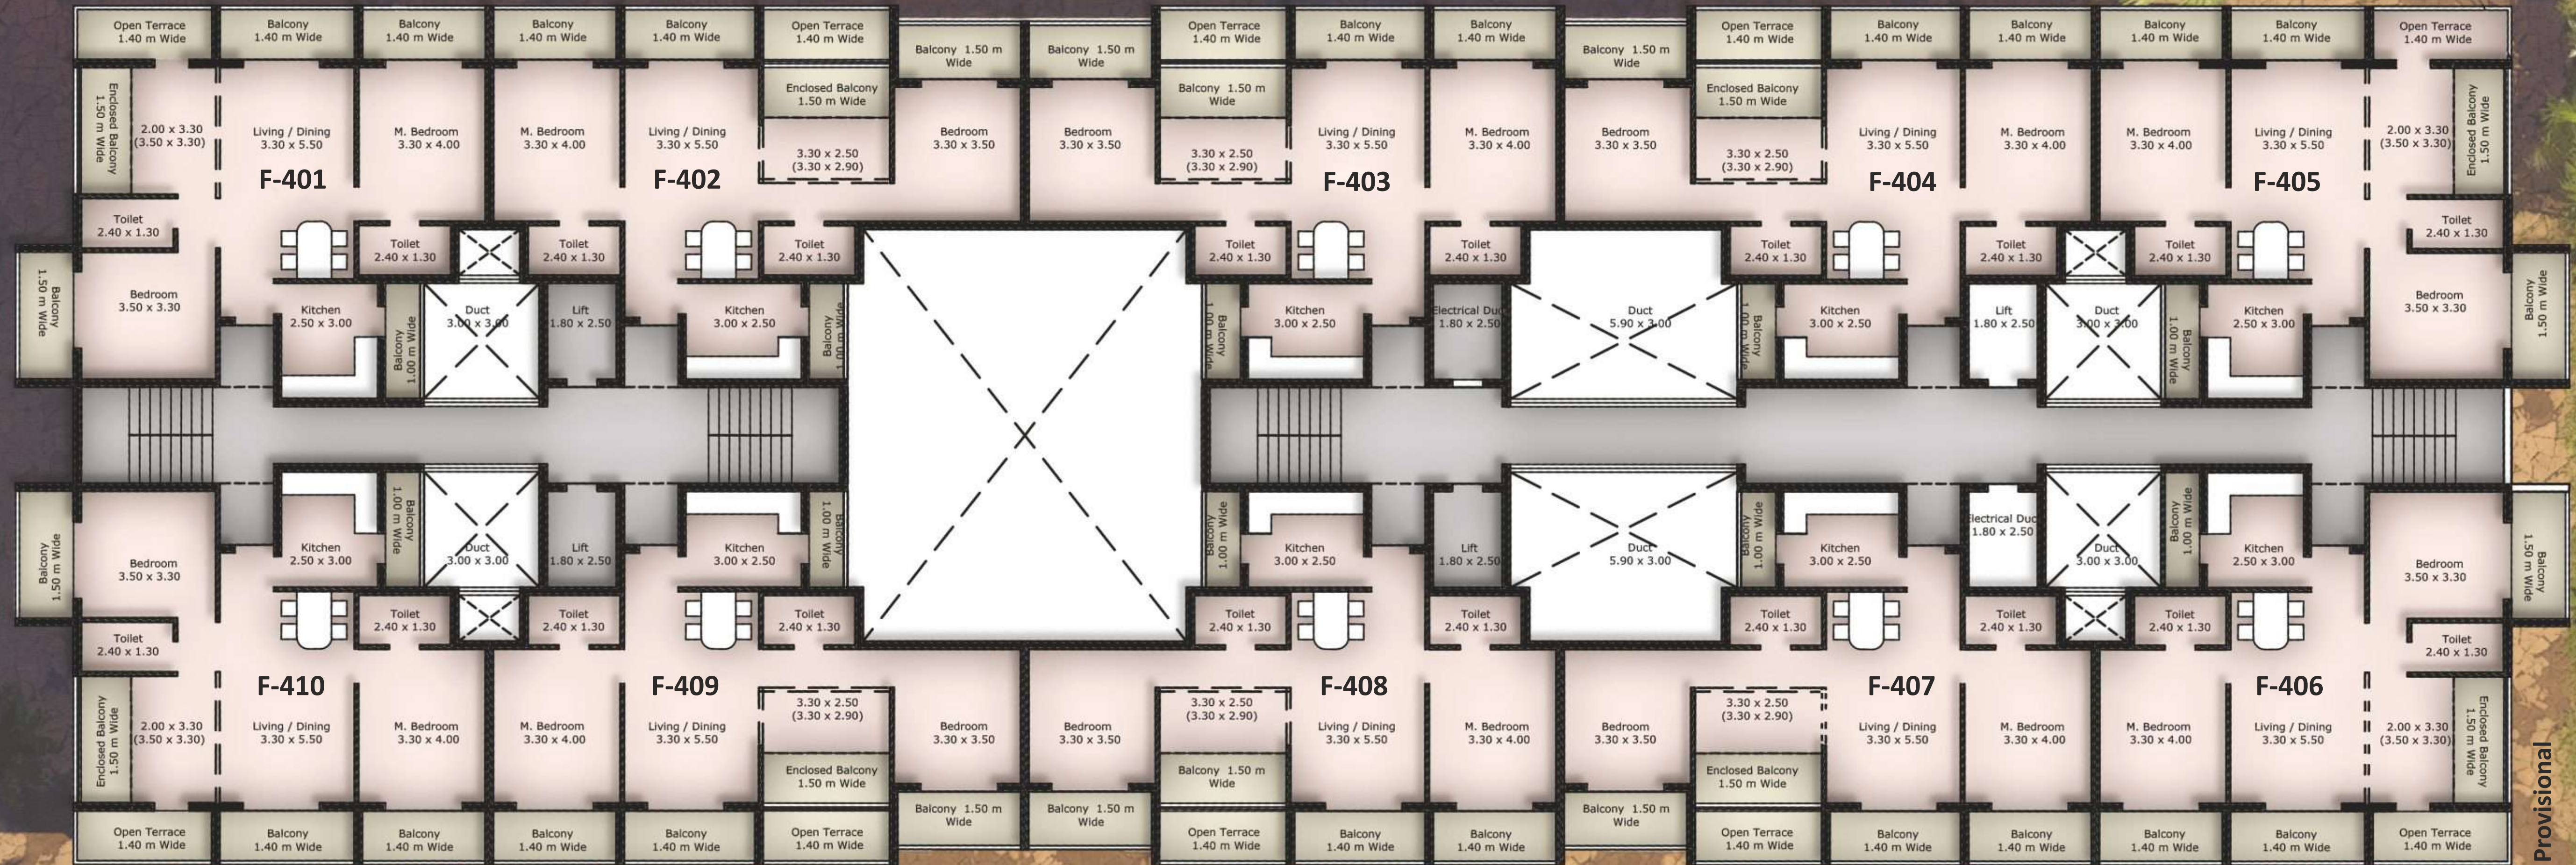


Block - A

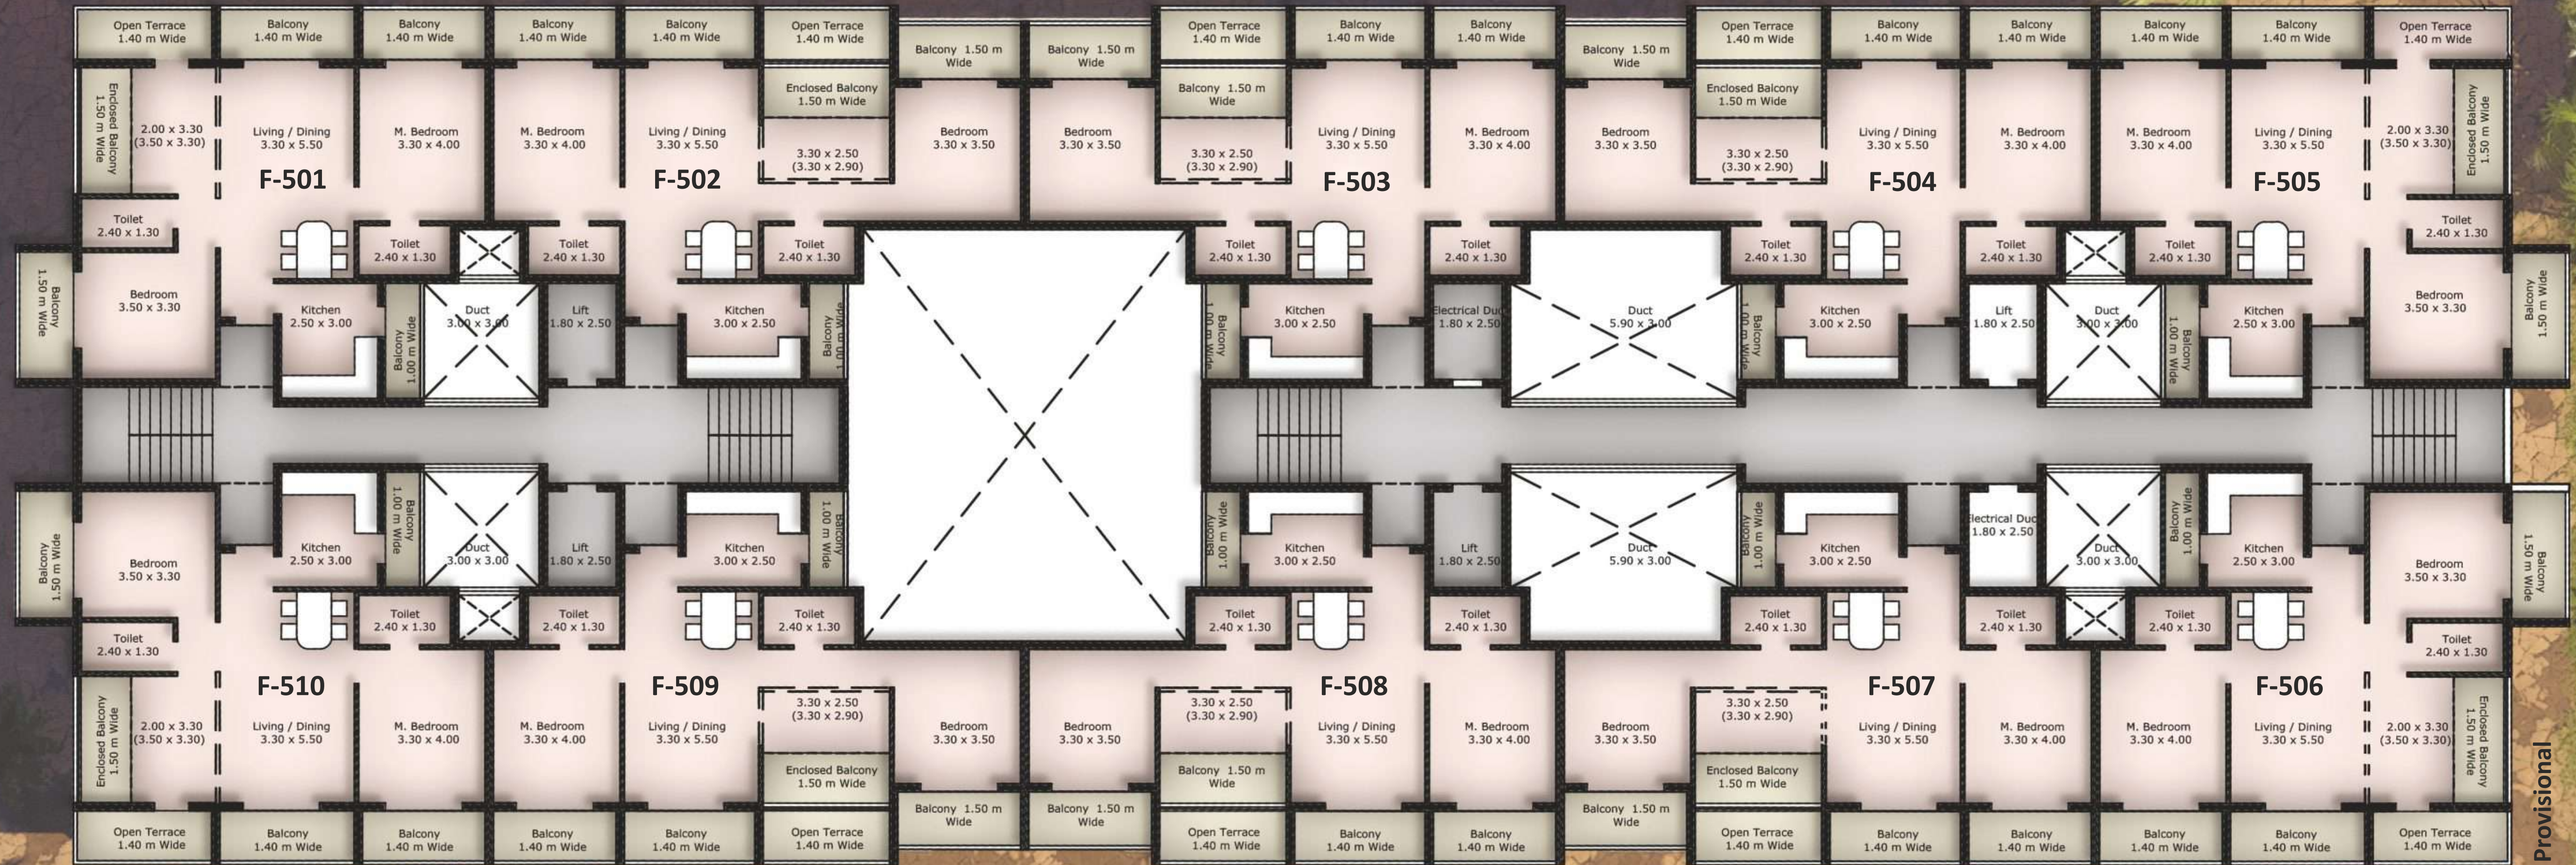


Provisional

Block - A

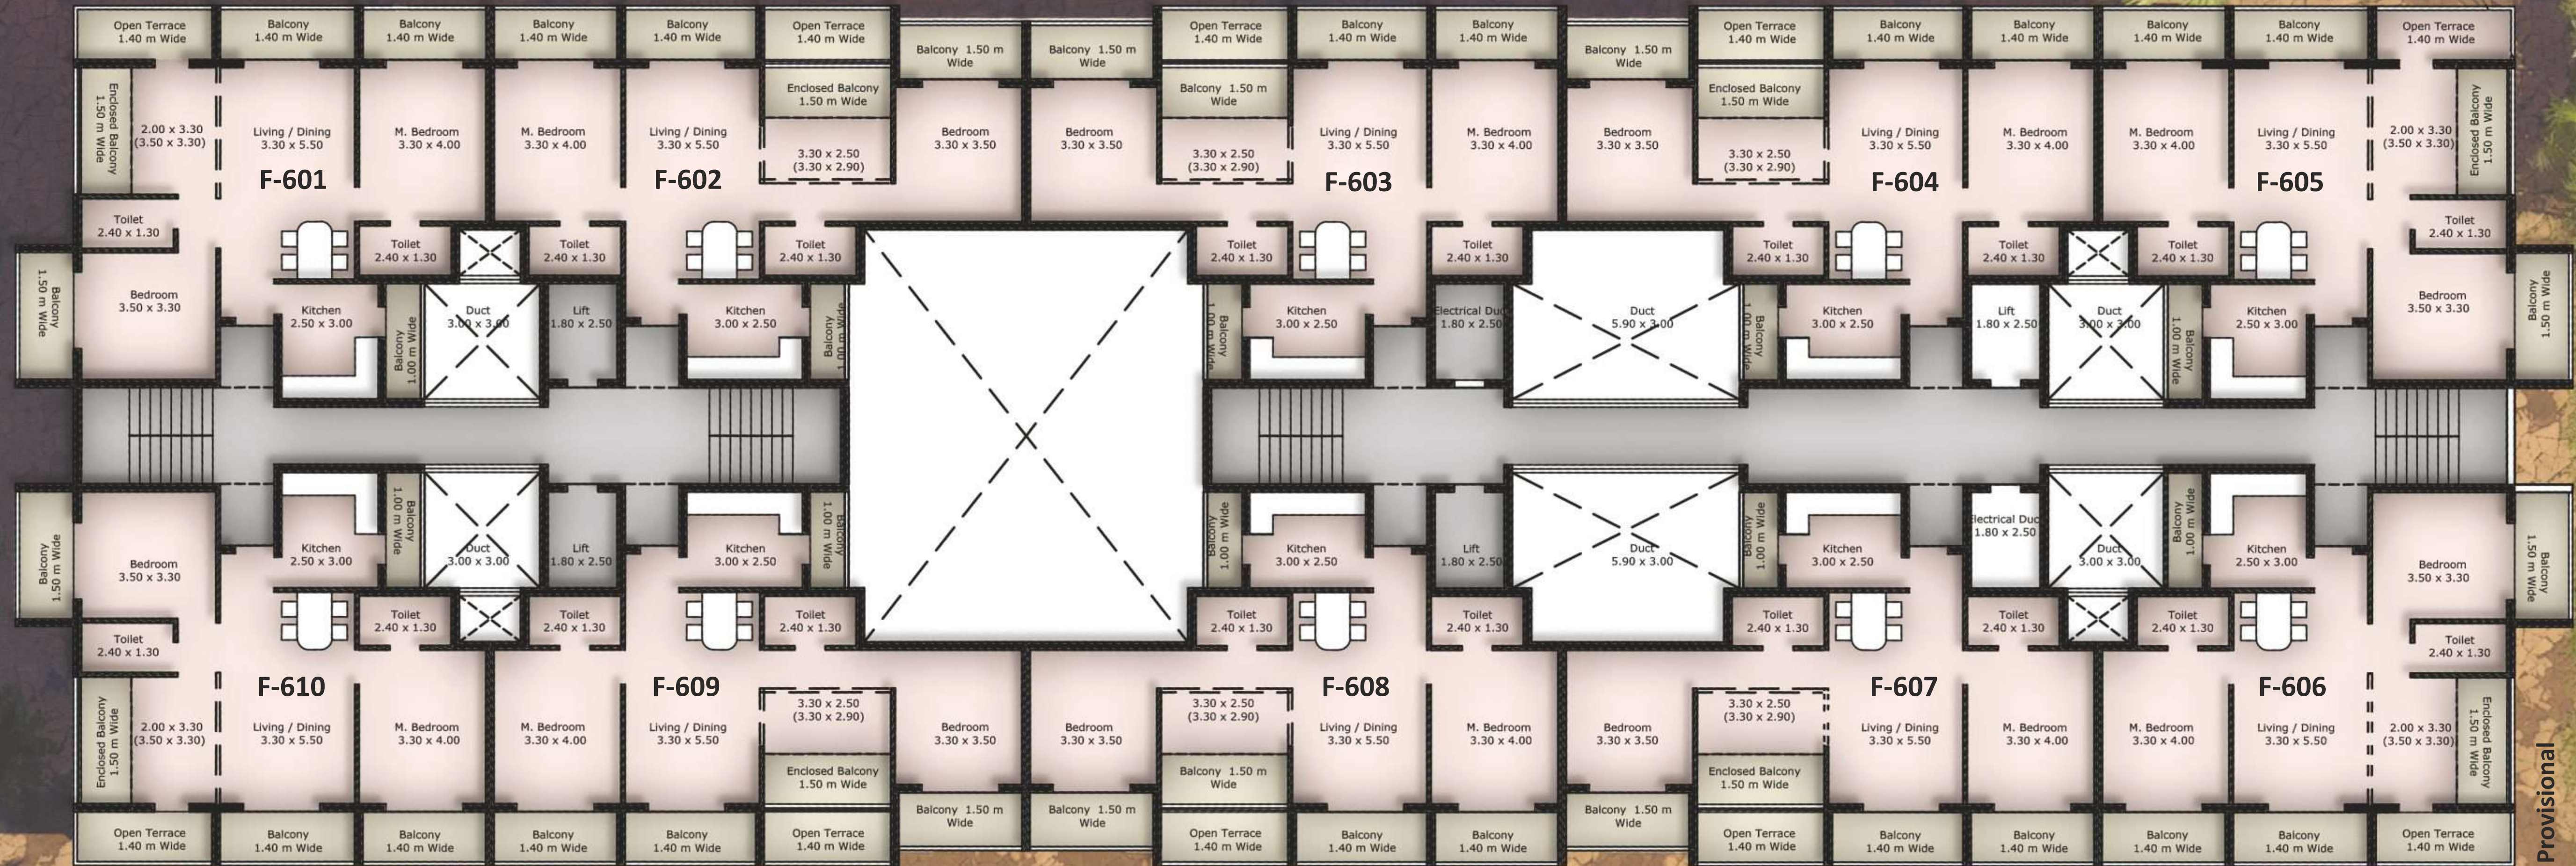


Block - A

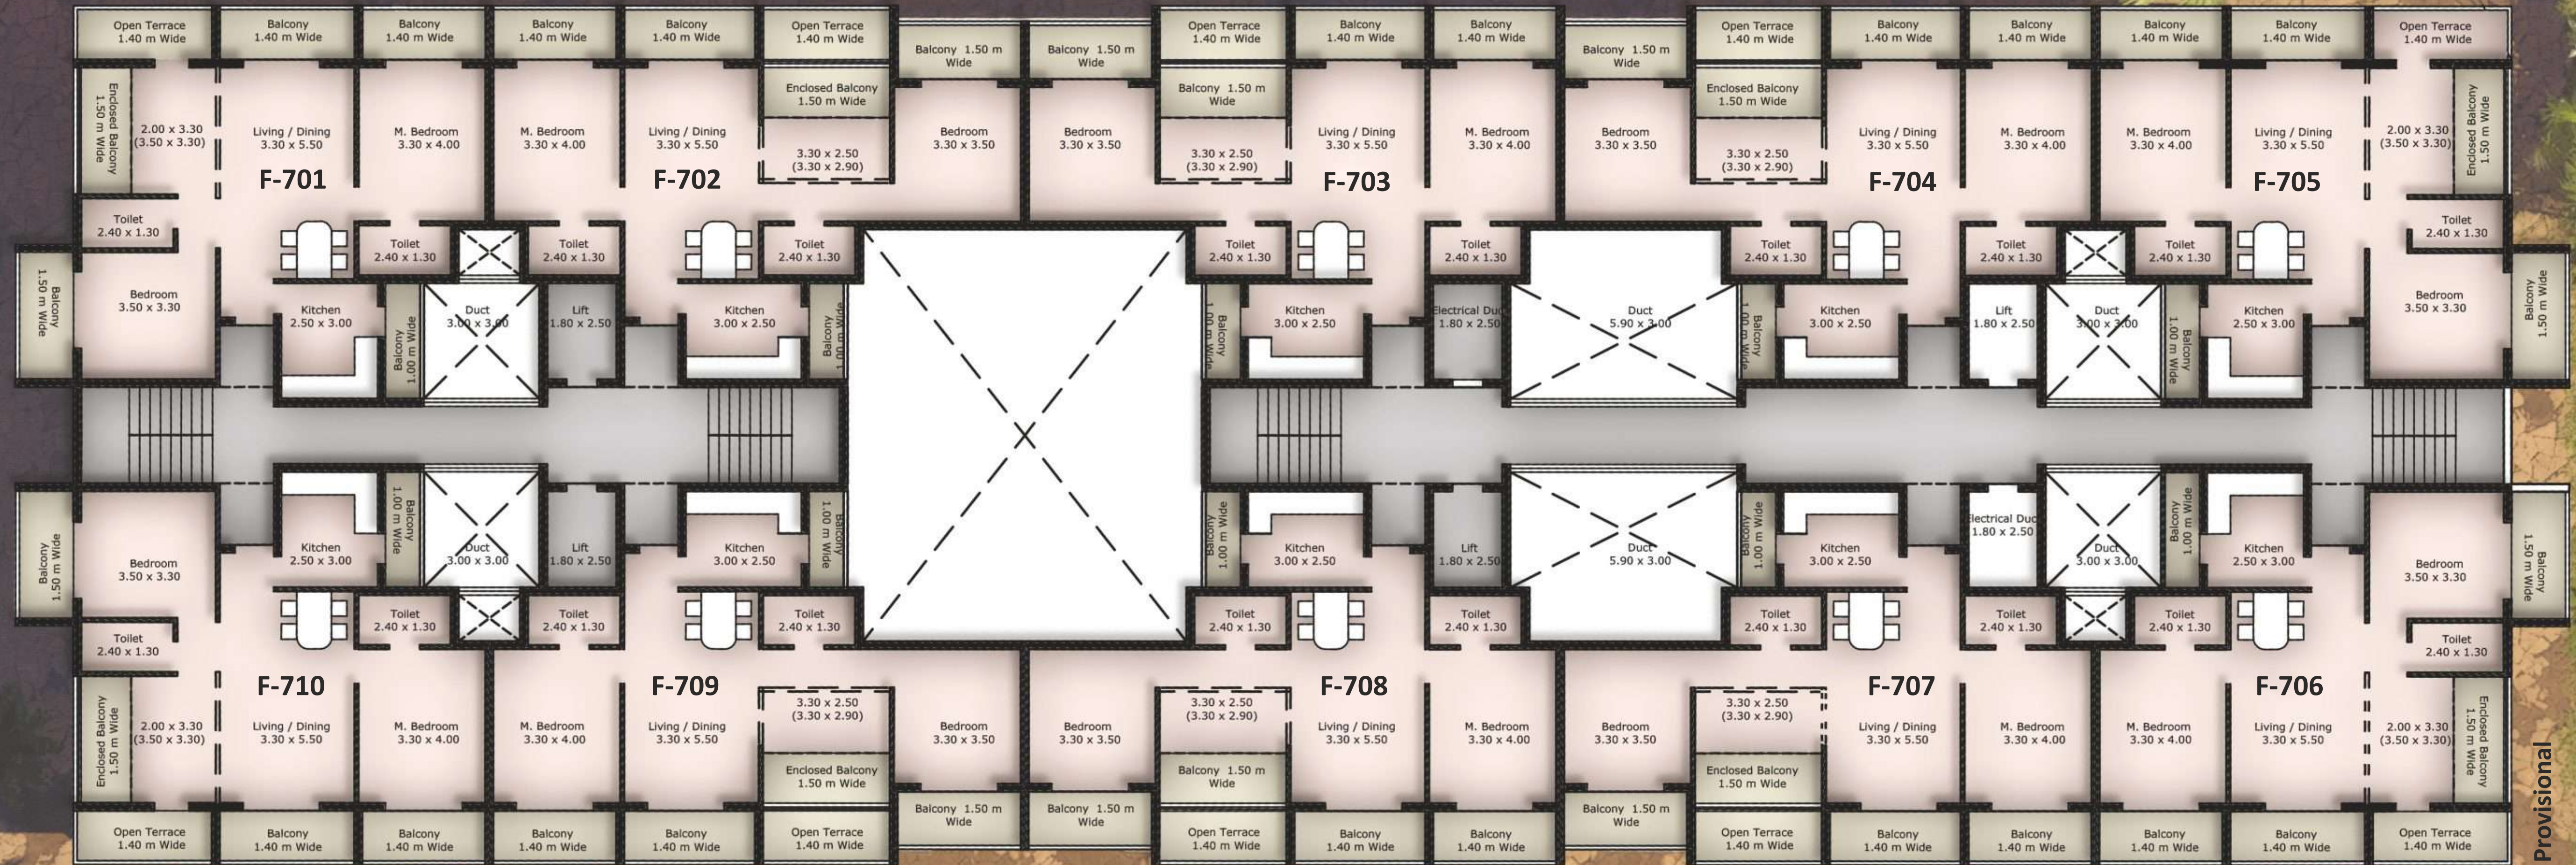

Provisional

Block - A

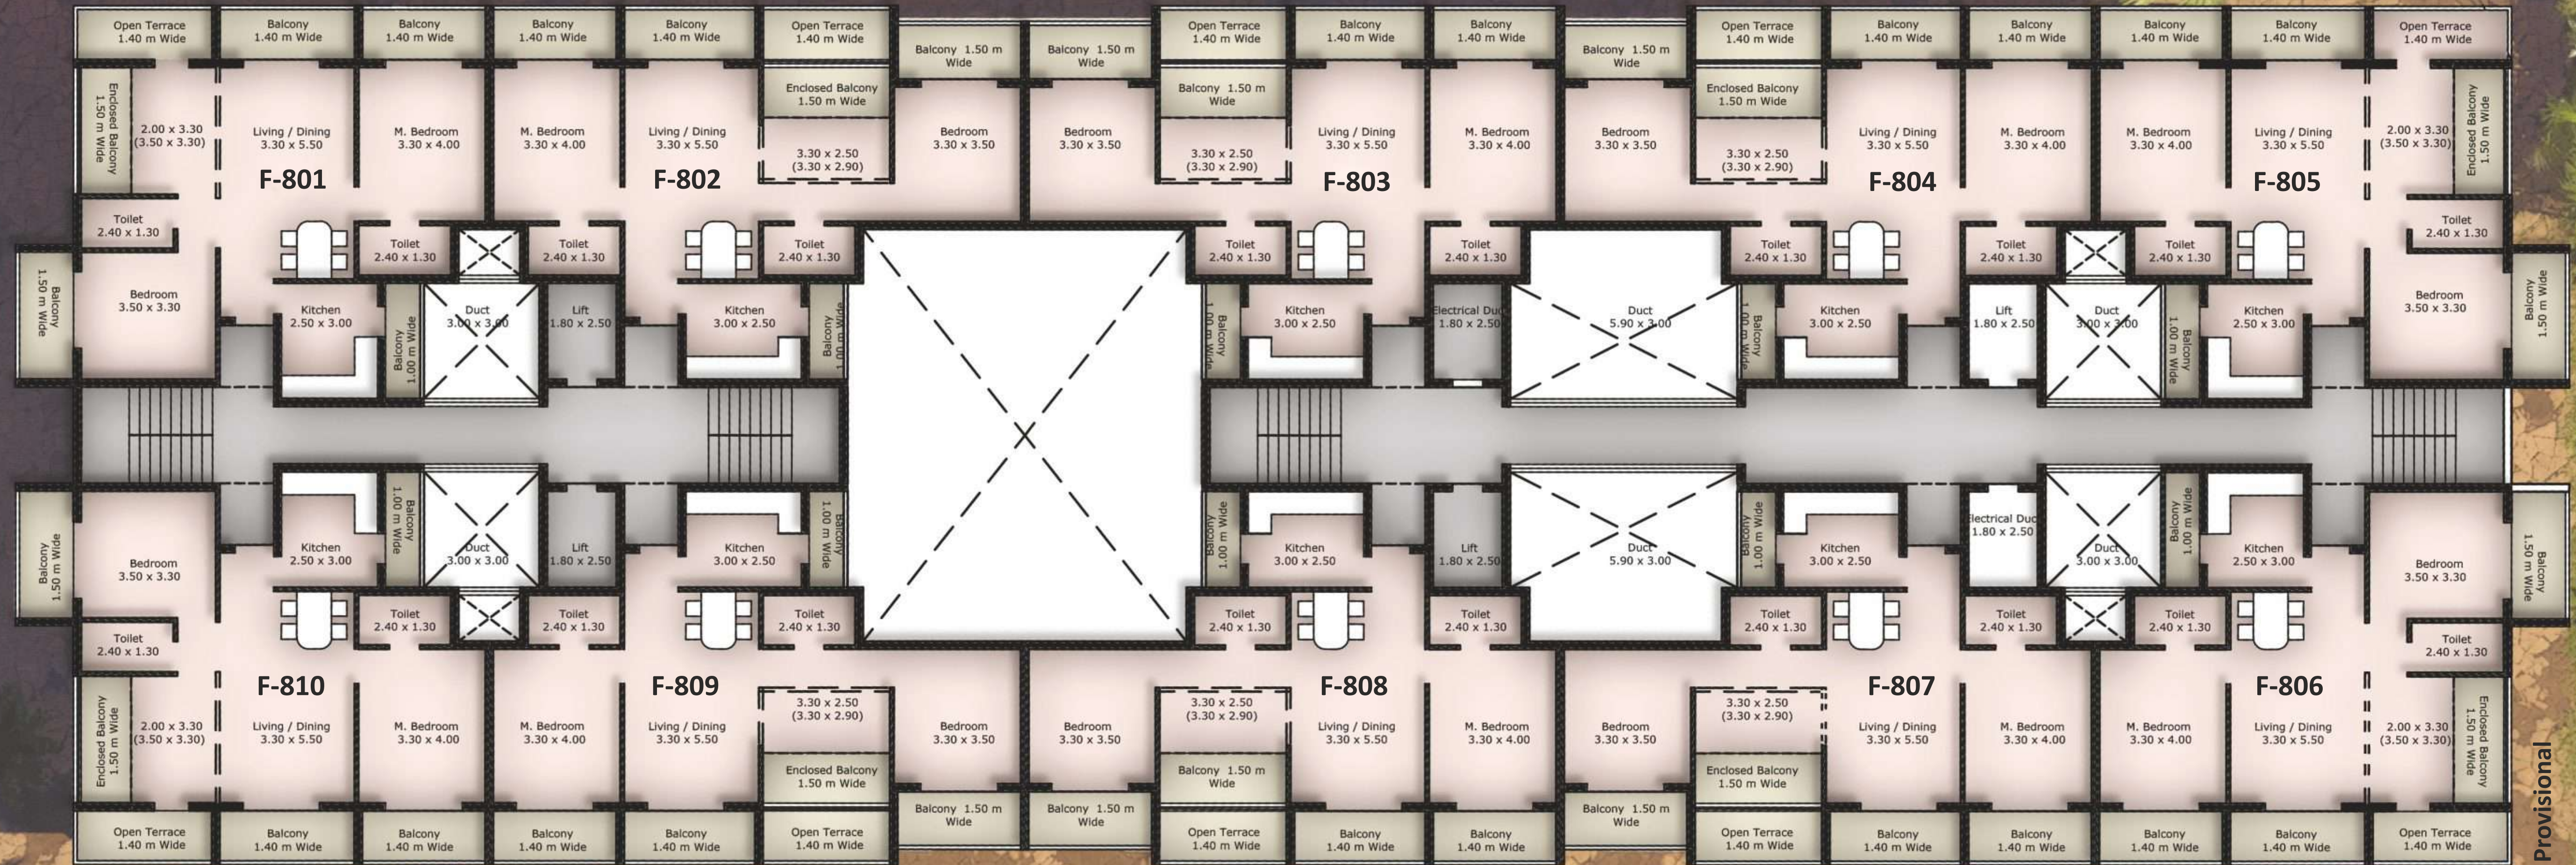

Provisional



BLOCK - B

Provisional



BLOCK - B

Provisional



BLOCK - B

Provisional



BLOCK - B

Provisional




BLOCK - B

Provisional


Site Plan

OPEN SPACE AND SWIMMING POOL

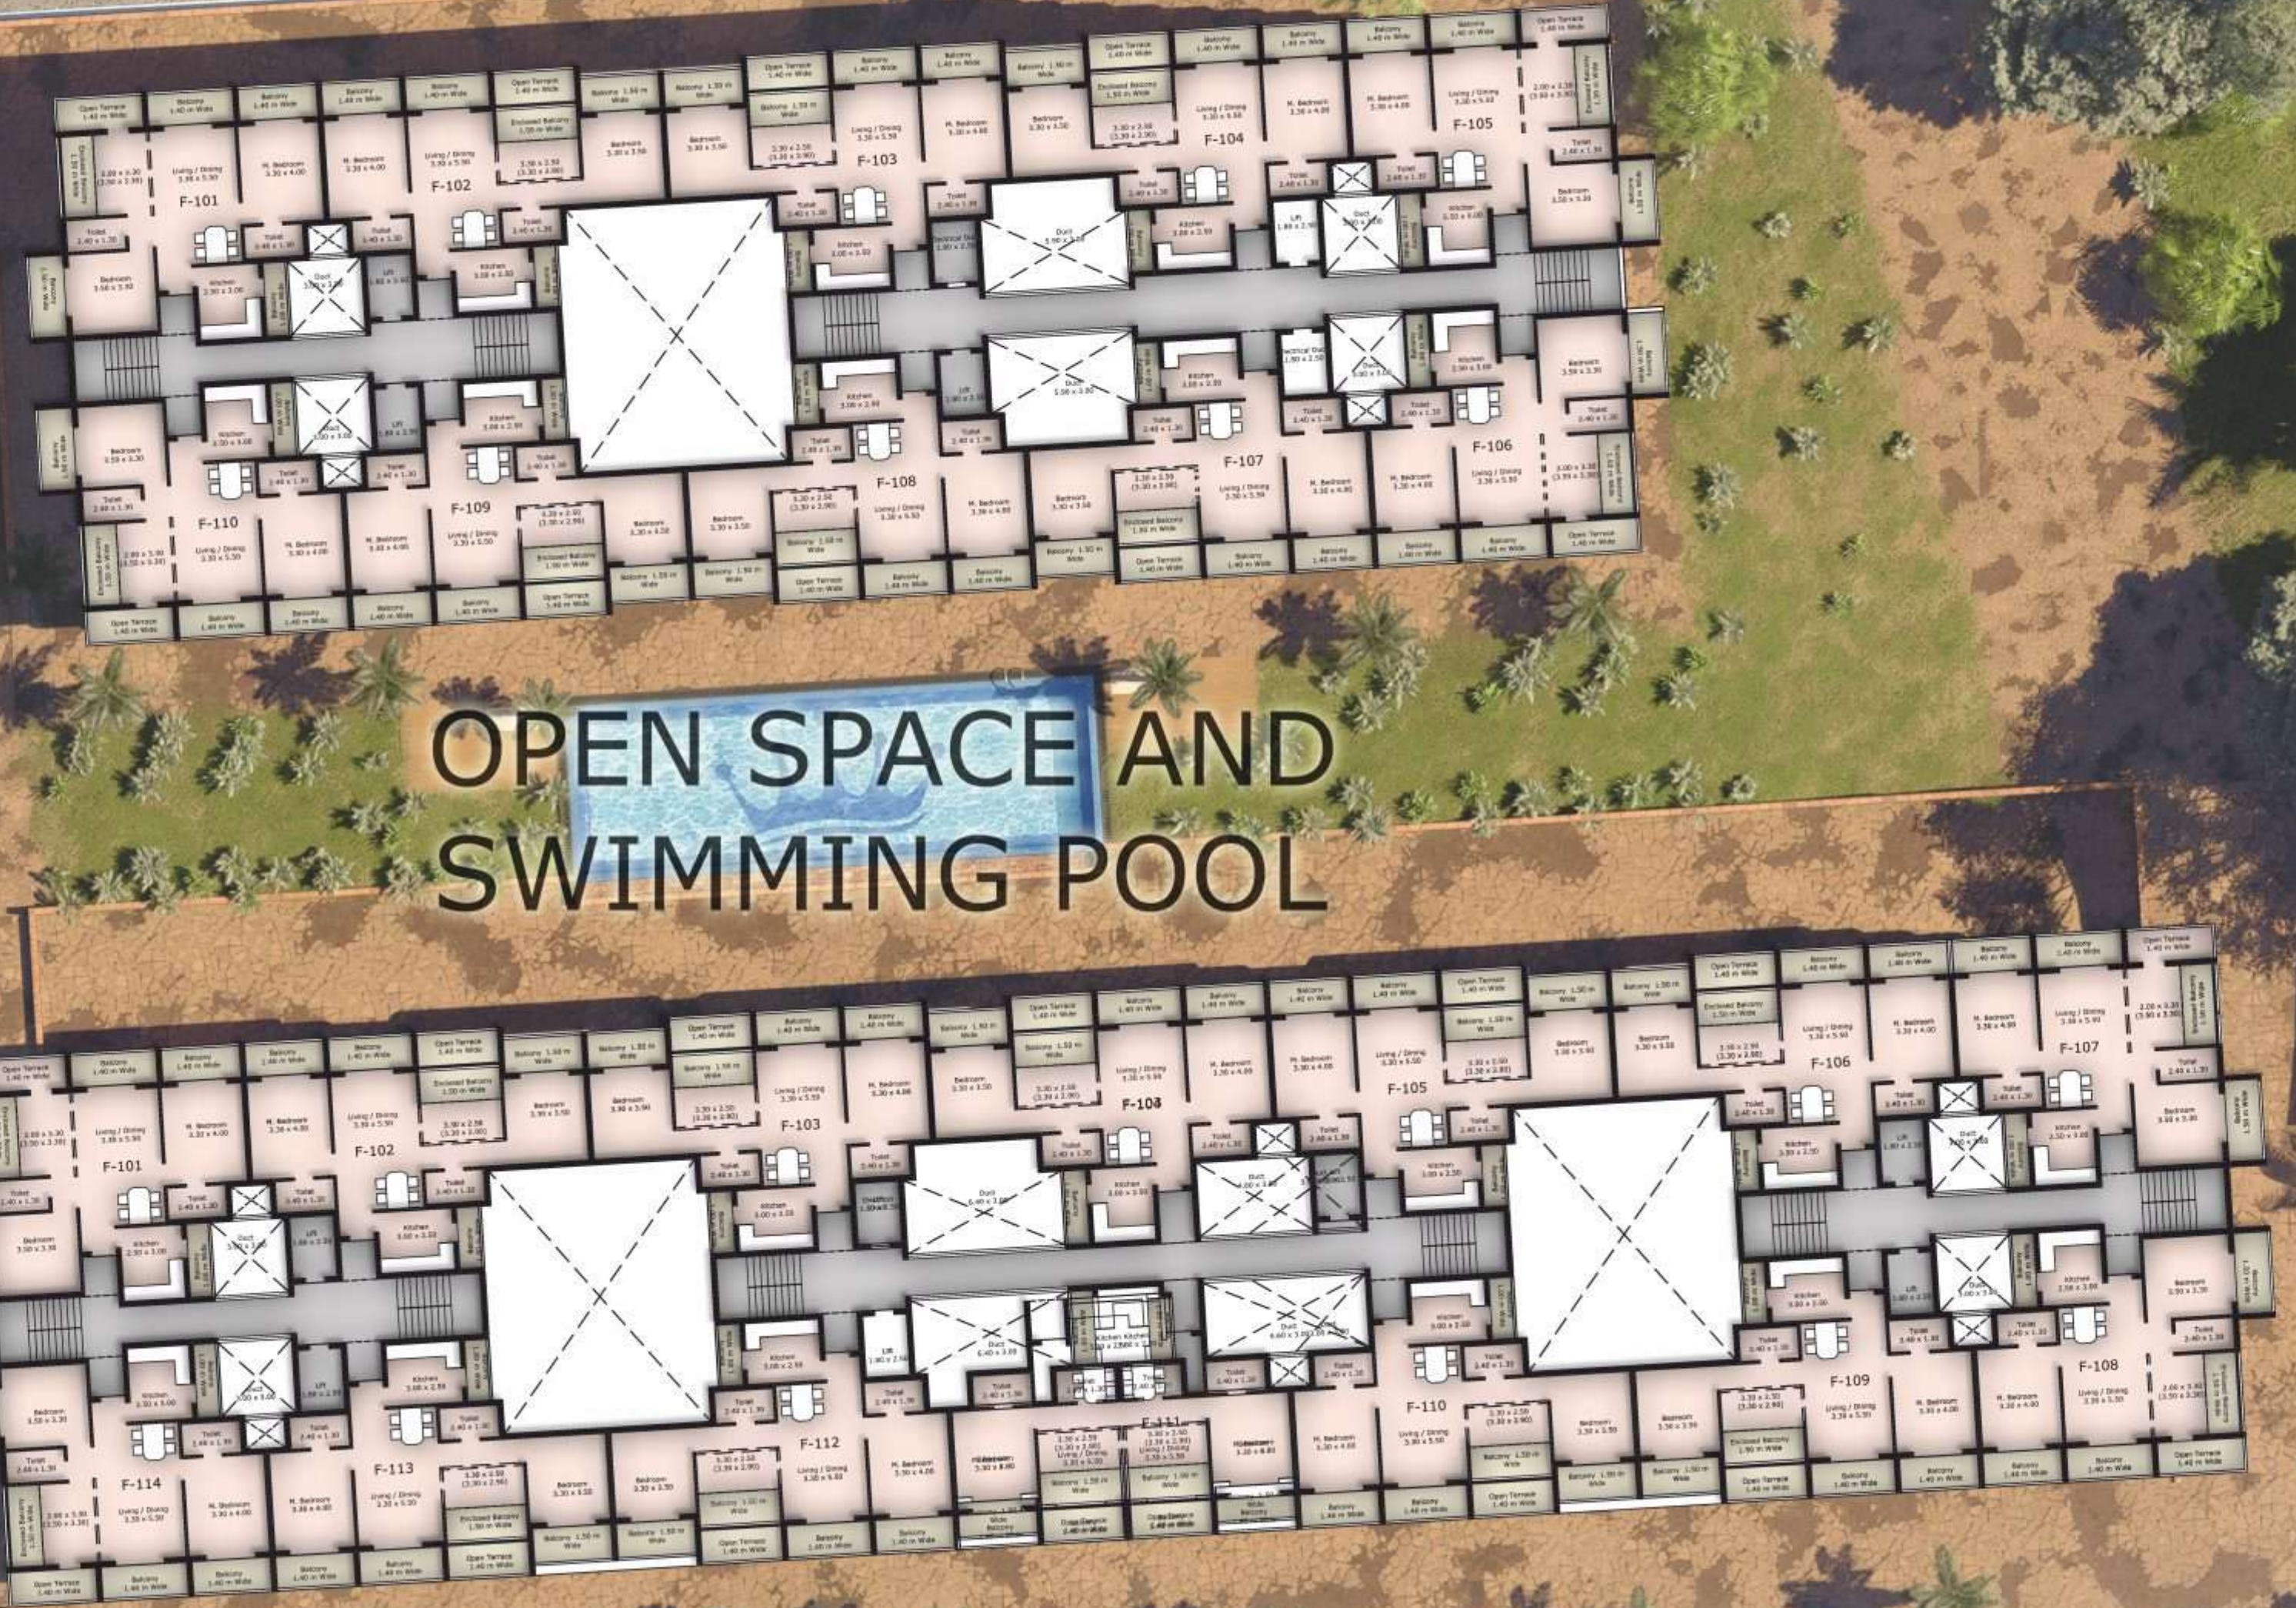

Floor Plan

Subject to Approve
from Authority.

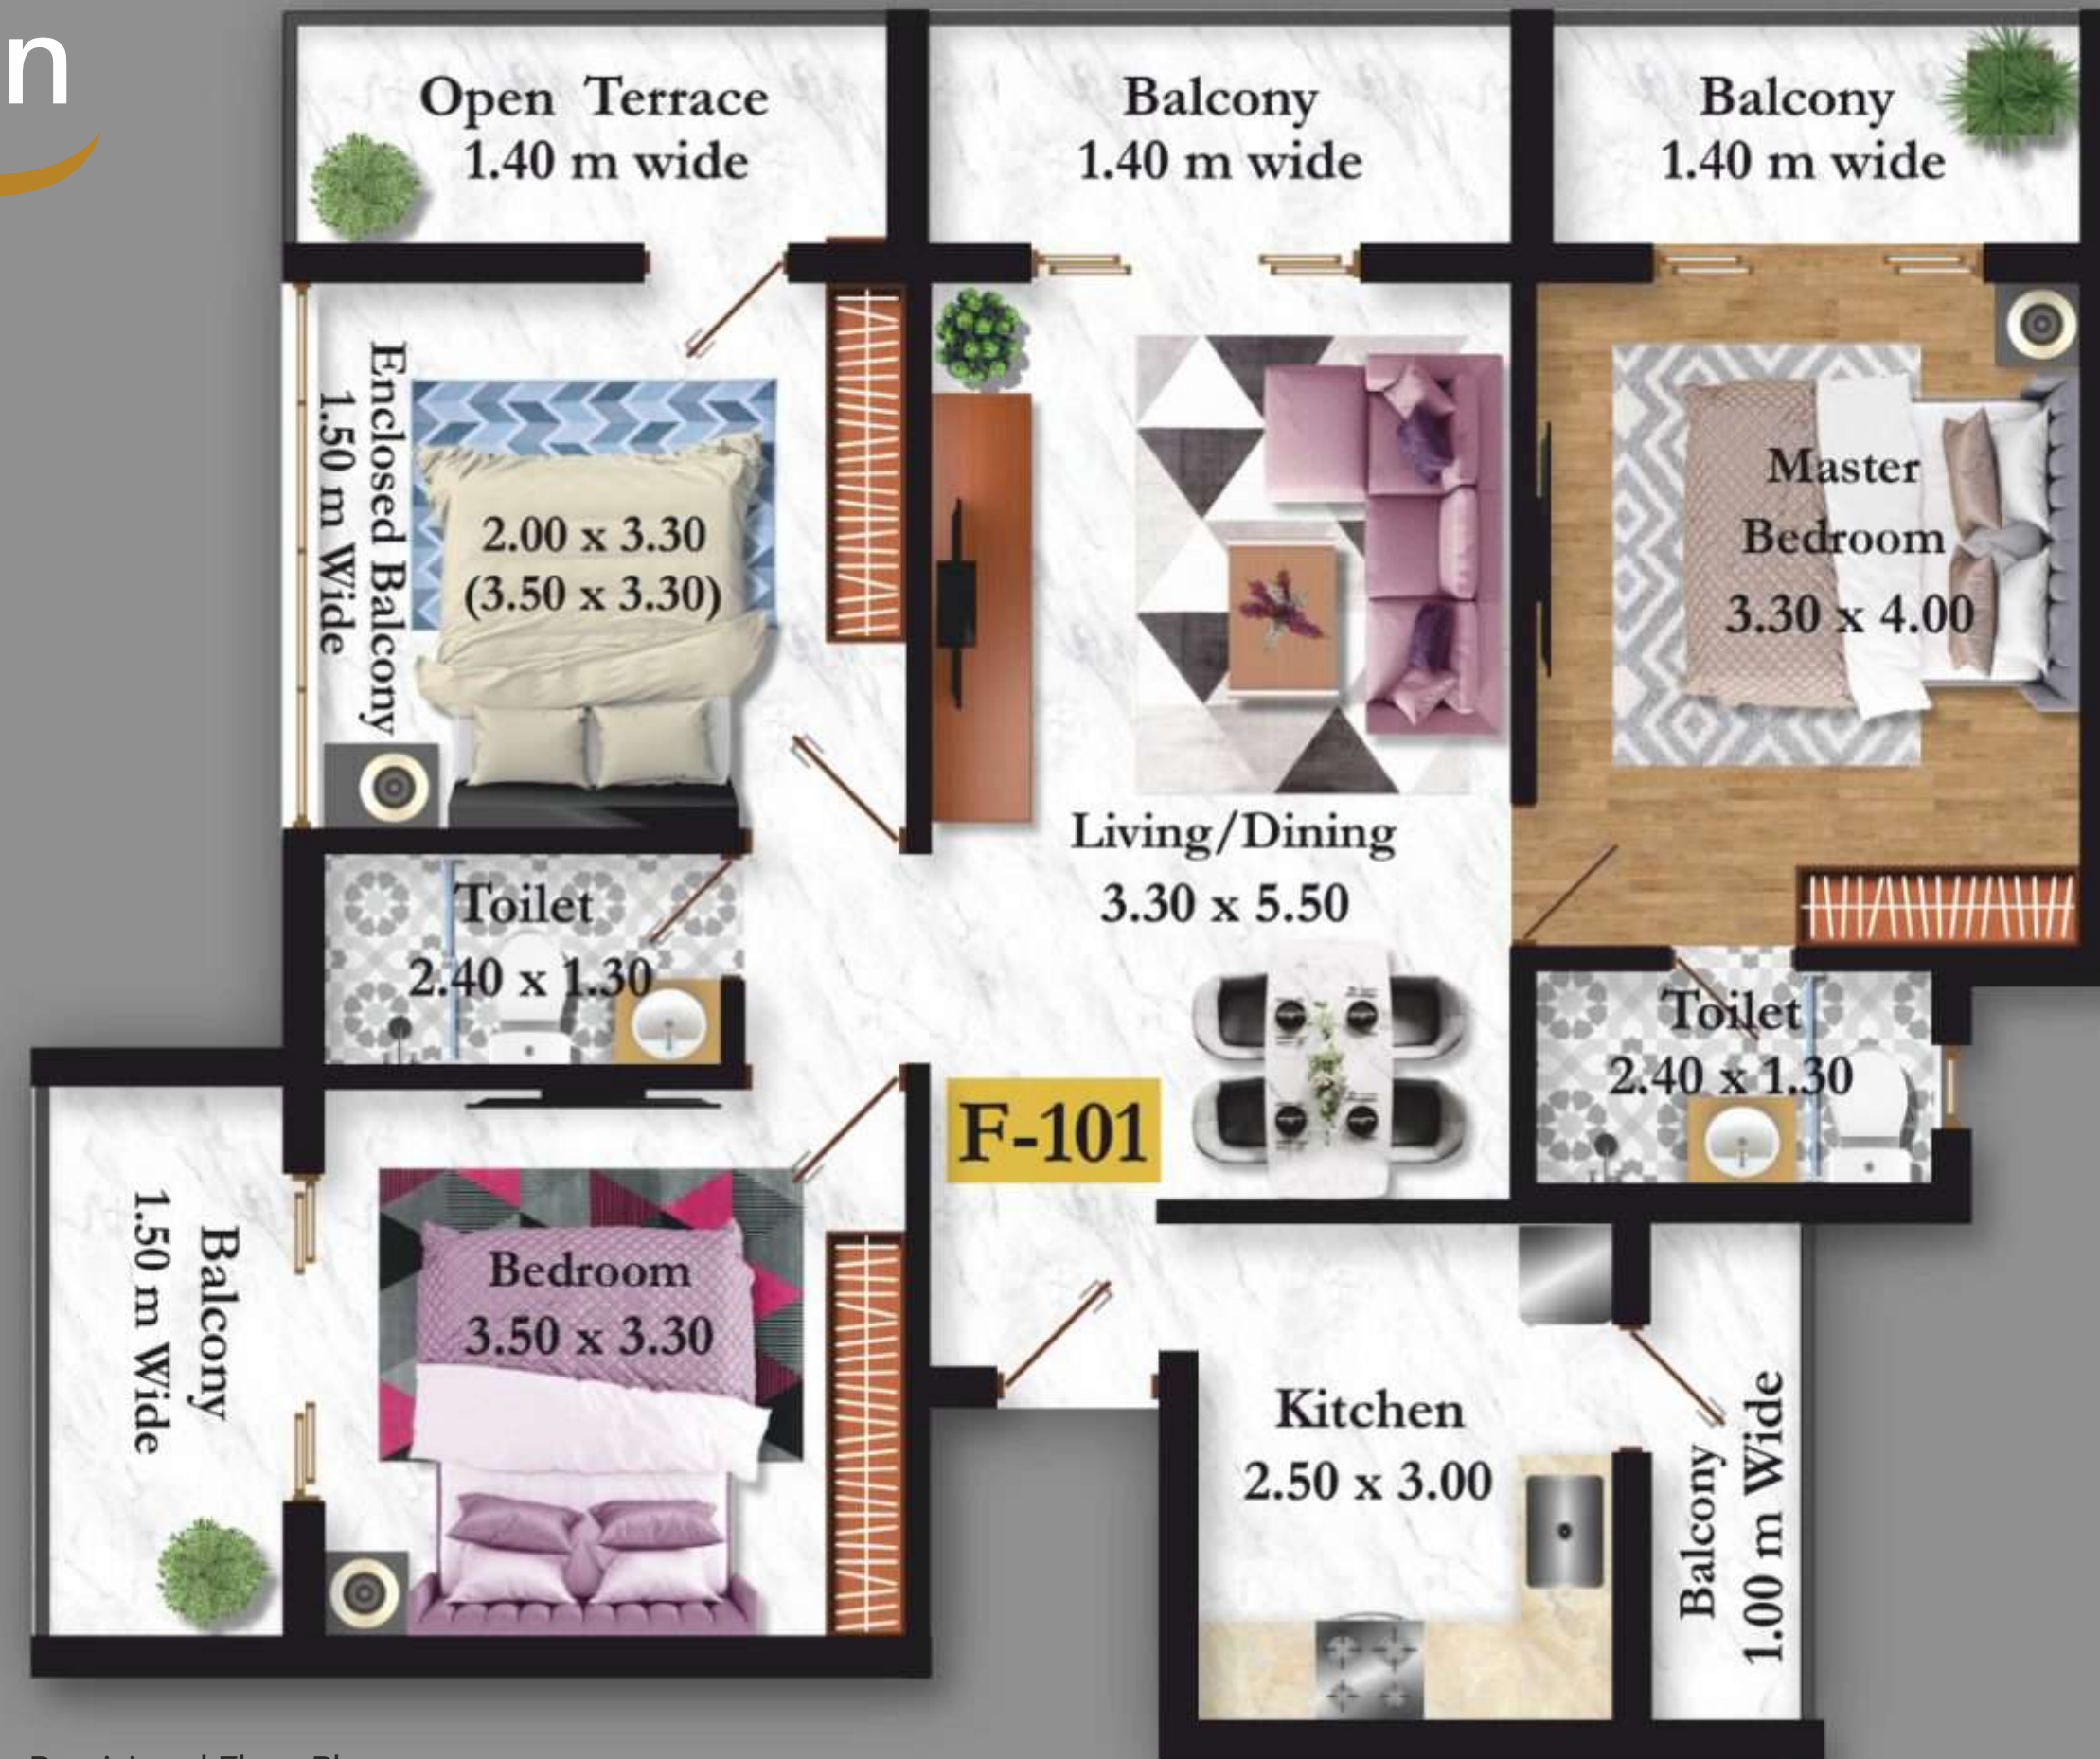










Provisional Floor Plan

A NEW ICON ALONG THE SKYLINE



OUR BRAND PARTNER


			
			
			<p>PROFESSIONAL LANDSCAPING</p>



PROXIMITY:


- 8 kms from Vasco
- 3.5 kms from Goa International Airport
- 22 kms from Old Goa
- 26 kms from Panjim
- 37 kms from Fort Aguada
- 36.6 kms from Calangute Beach
- 39.4 kms from Baga Beach
- 34.2 kms from Candolim Beach
- 23.3 kms from Colva Beach


Map not to scale

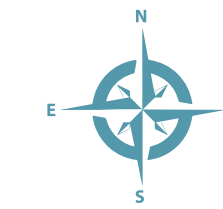




HAYAT SEA CROWN

 Site Address
Jairam Nagar Dabolim, Goa

 Contact : +91 7888 109322
83225 00653, 97648 99777

 hayatinfrastructure@gmail.com

 www.hayatinfrastructure.com



Project By :
Hayat Infrastructure
Karma Point, Shop No 20, 1st floor, Hayat
Infrastructure, Vasco da Gama, Goa 403802



India 

Head Office : Karma Point,
Shop No 20, 1st floor, Vasco da Gama,
Goa 403802
0832 - 2500653



Dubai 

City Bay Business Center, Office #424,
4th Floor, Near Canadian Specialist Hospital,
Hor Al Anz East, P.O. Box : 18754, Dubai - UAE
0547022377 | 0547023277



Qatar 

Floor No: 4, Flat No:2 Mowasalath Building,
Al Mansoura Po Box: 82836, Doha-Qatar
Tel: +974 44670076



Connect with us on



Give us review on



Location Map



DISCLAIMER: The information contained in this brochure is subject to change as may be required and cannot form part of an offer or contract. 3D Floor plans in Brochure are for reference purpose only.

Brochure is not permanent document.